


NOTE ! ALL COIL CONNECTIONS WITH 22mm COMPRESSION FITTINGS DO NOT USE SOLDER COUPLINGS ON THE COILS.

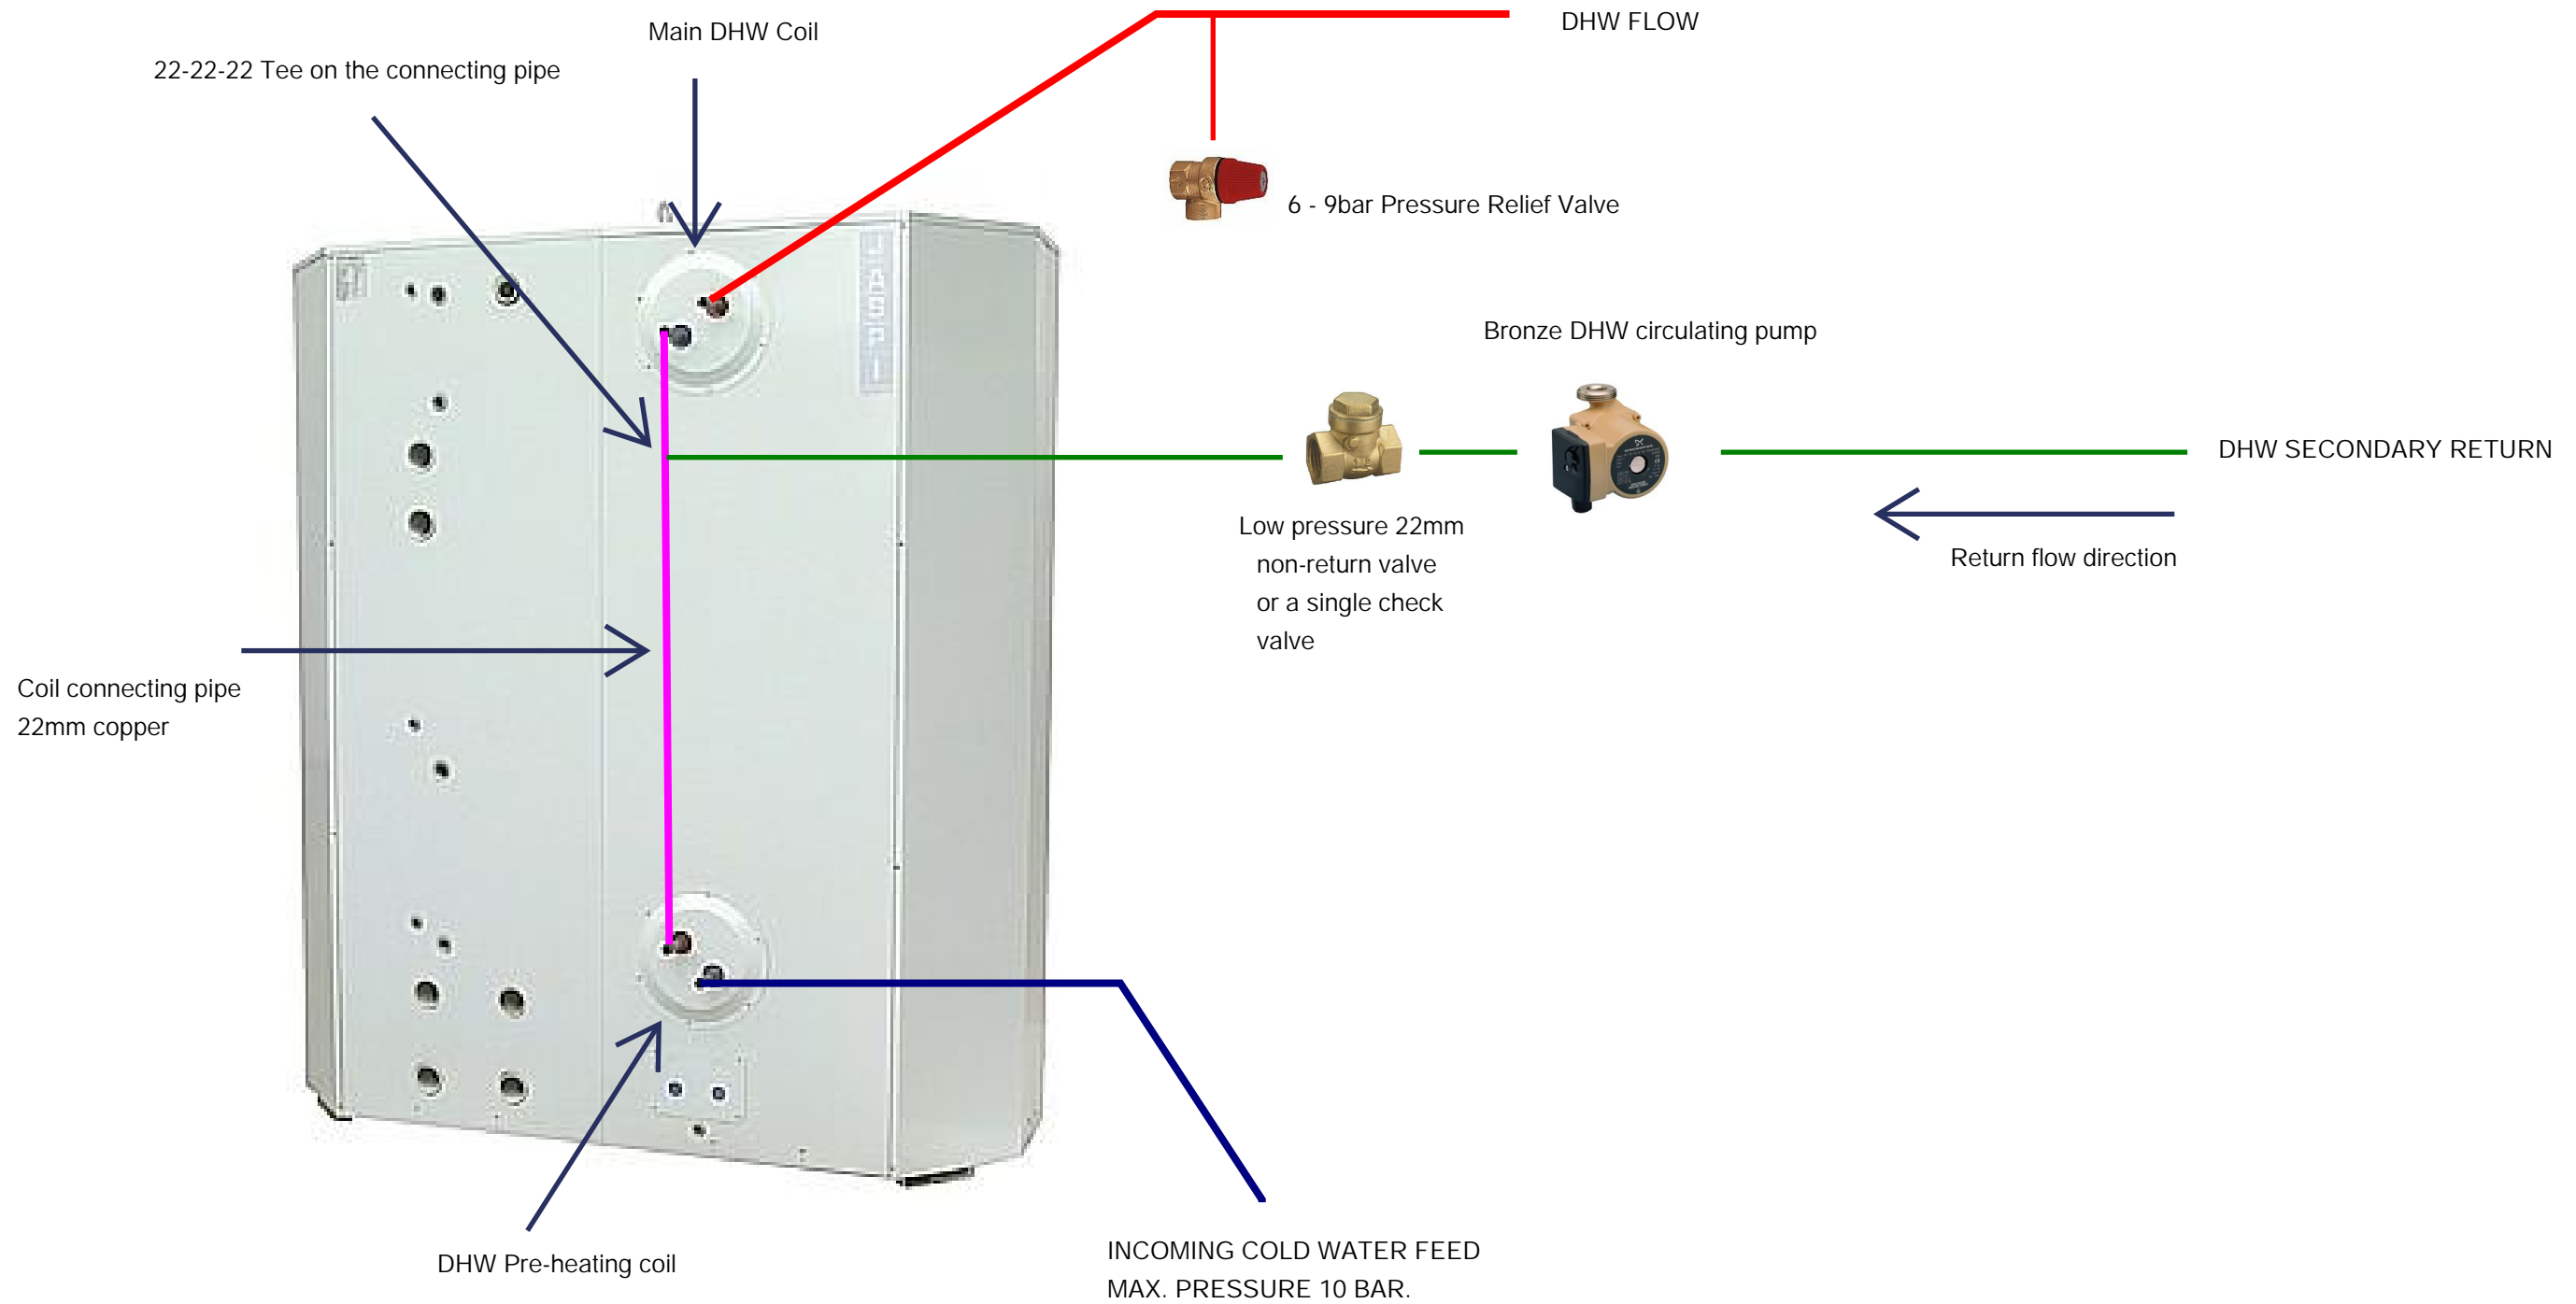

INCOMING COLD WATER FEED
MAX. PRESSURE 10 BAR.

IN HIGH MAINS PRESSURE AREAS A PRESSURE REDUCING VALVE IS RECOMMENDED.

A NON-RETURN VALVE MUST BE FITTED TO THE INCOMING COLD SUPPLY.

IMPORTANT !
A PRESSURE RELIEF VALVE 6-9bar MUST BE FITTED ON THE DHW SYSTEM.
AN EXPANSION VESSEL IS OPTIONAL

Part	Drawing number Item reference	Part or assembly group name	Standard or catalog	Shape, Dimension Designation	Quality	Qty
General tolerances		Scale	Product Oval		OVAL THERMAL STORE DHW SECONDARY RETURN	
Project			Ref			
Design	10.08.2010 SS	Mass	JASPI UK Ltd www.jaspi.co.uk		Prev	New
Check		kg			GENERIC	
Acc						